


BASE PLAN NOTES

1. THE EXISTING CONDITIONS INFORMATION SHOWN ON THE DRAWINGS IS BASED ON THE FOLLOWING:
 - NYS GIS ORTHO IMAGERY DATED 2017
2. UTILITY LOCATIONS SHOWN WERE PLACED VIA GOOGLE EARTH IMAGERY. THE ACCURACY AND COMPLETENESS OF SUBSURFACE INFORMATION SHOWN ON THESE DRAWINGS IS NOT GUARANTEED. DETERMINE THE LOCATIONS AND ELEVATIONS OF ALL UTILITIES WHICH MAY AFFECT CONSTRUCTION OPERATIONS.
3. THE DRAWINGS ARE BASED ON THE FOLLOWING DATUMS: HORIZONTAL-NY83-EF ; VERTICAL-N/A
4. THE EXISTING CONDITIONS SHOWN ARE APPROXIMATE. FIELD VERIFY EXISTING CONDITIONS.
5. THE PROPERTY LINES ARE NOT SHOWN ON THE DRAWINGS.

TRAFFIC BARRIER PLACEMENT NOTES

1. PROVIDE 3' MIN CLEARANCE BETWEEN ALL TRAFFIC BARRIERS FOR PEDESTRIAN AND EMERGENCY ACCESS.
2. MAINTAIN 12' MIN ROAD LANE WIDTH.

TRAFFIC BARRIER COUNT		
ROAD	20' CONCRETE	6' WATER FILLED
WEST MARKET ST	2	2
EAST MARKET ST	10	10
LIVINGSTON ST	2	2
TOTAL	14	12

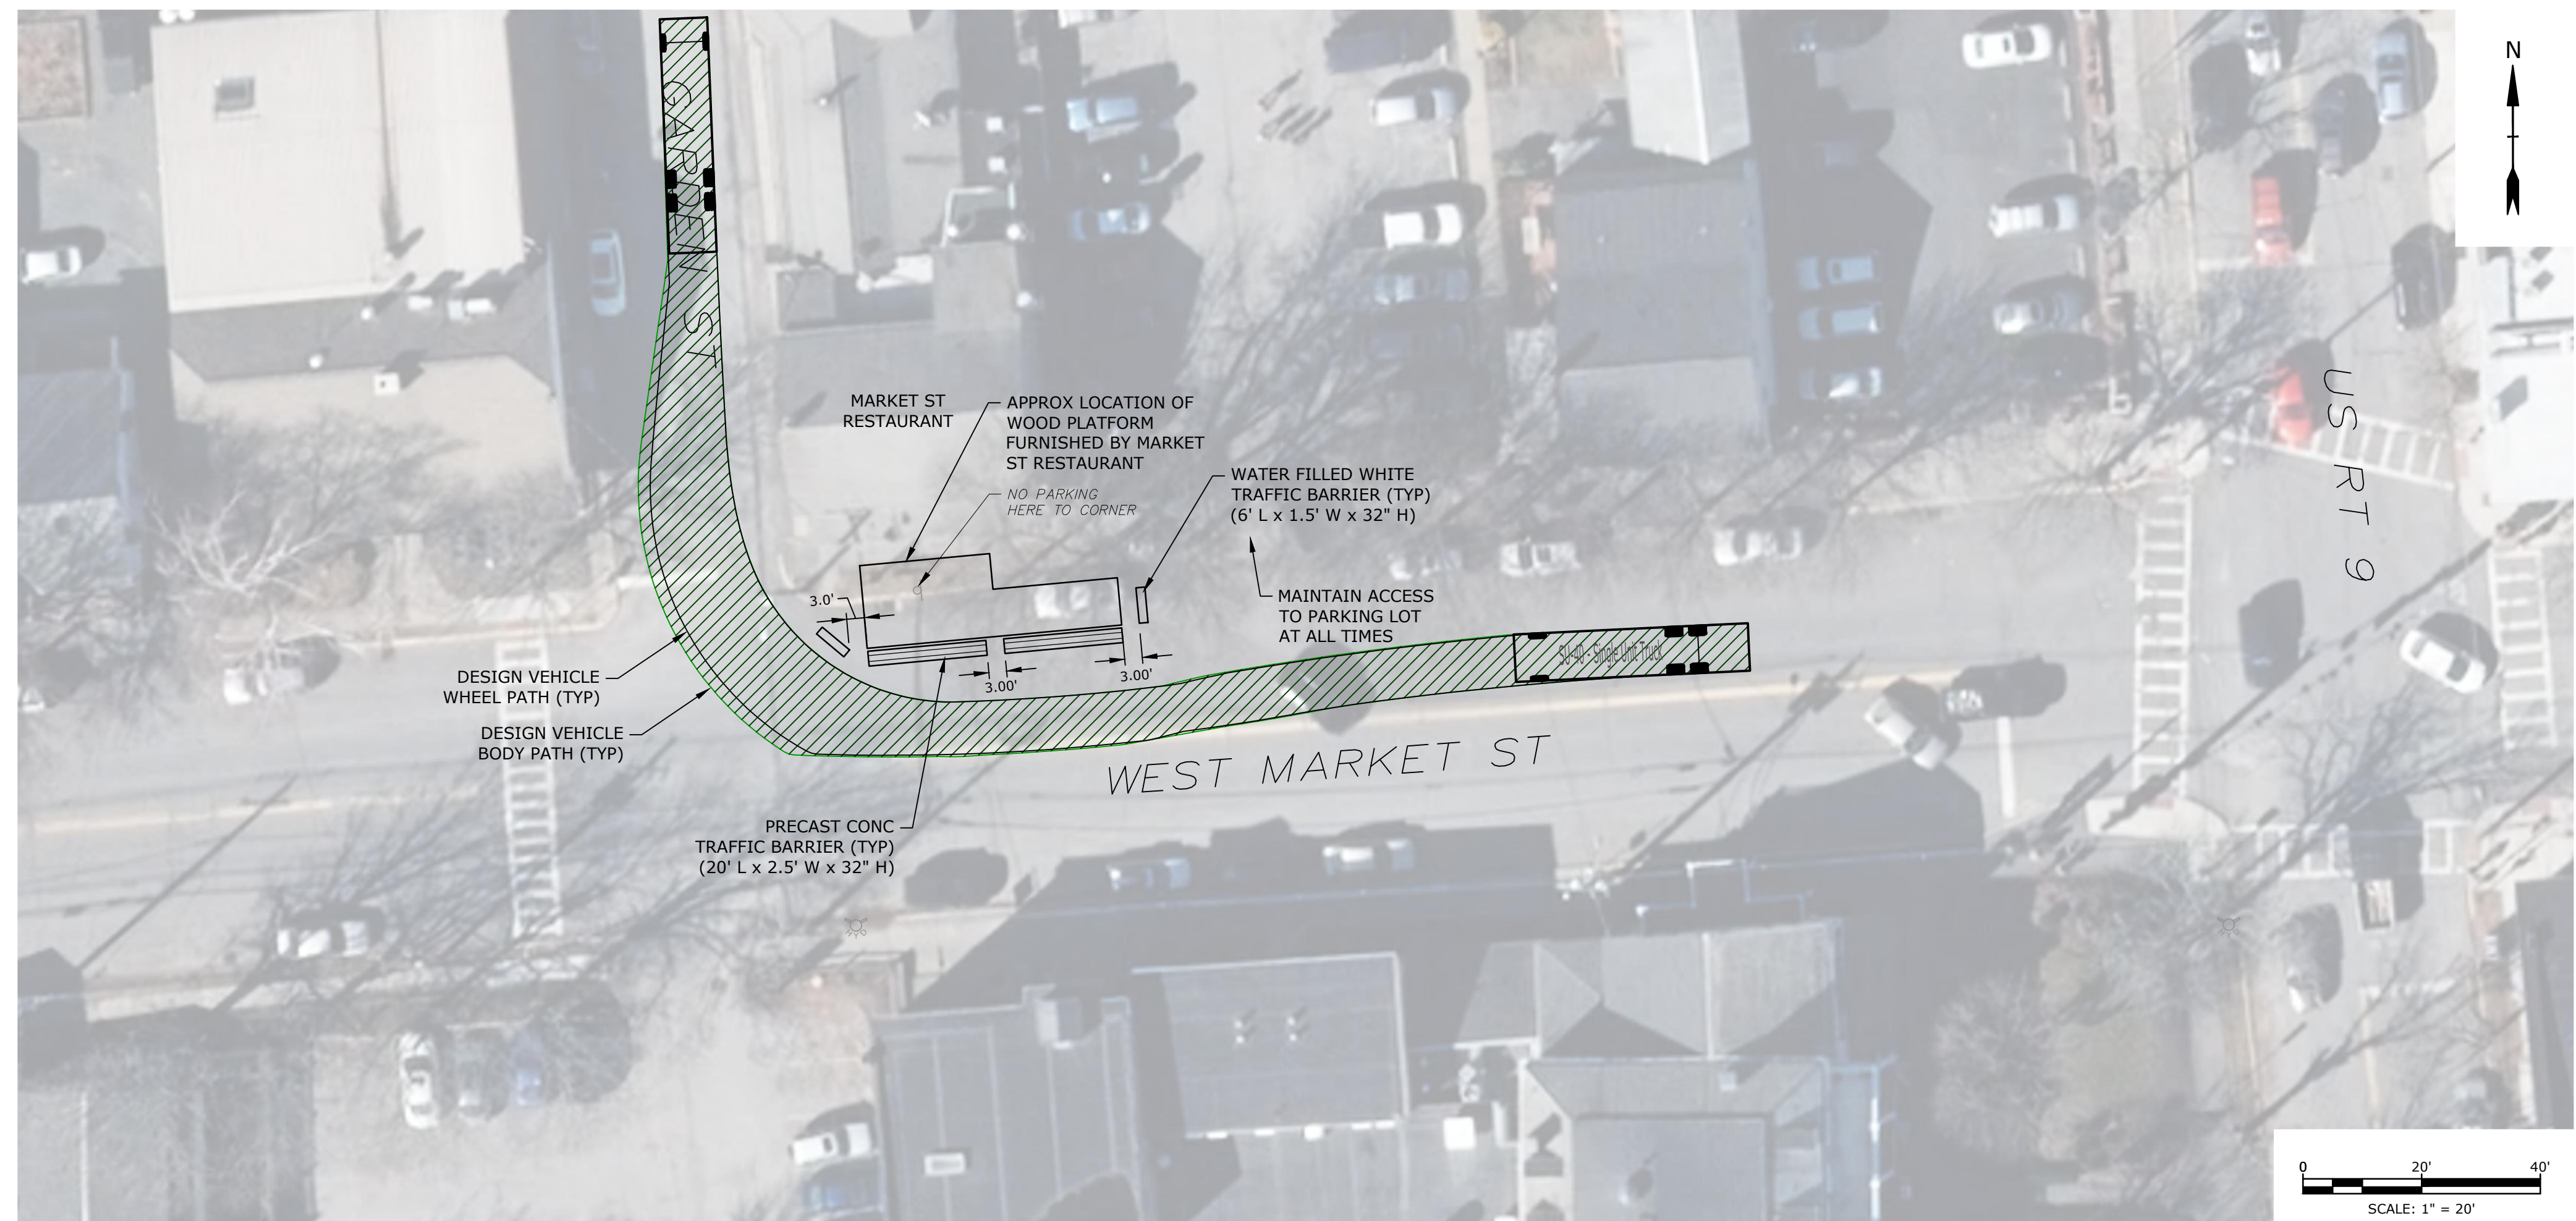

**WEST MARKET STREET
PLANNED ON-STREET DINING**
SCALE: 1" = 20'

DRAFT

**CONCEPT PLAN
FOR REVIEW**



**EAST MARKET STREET (NYS RT 308)
PLANNED ON-STREET DINING**
SCALE: 1" = 20'

**On-Street
Dining**

Village of
Rhinebeck
Planning Board

Rhinebeck, NY

SERVICES PROVIDED IN NEW YORK
BY T&B ENGINEERING AND
LANDSCAPE ARCHITECTURE, P.C.
UNAUTHORIZED ALTERATIONS TO THIS DOCUMENT IS A VIOLATION
OF SECTION 2005 OF THE NEW YORK STATE EDUCATION LAW.



MARK	DATE	DESCRIPTION
2	3/23/2021	VILLAGE COMMENTS
1	3/15/2021	VILLAGE COMMENTS

PROJECT NO: R5009-014
DATE: 03/11/2021
FILE: R5009-014 VillageOn-Street Parking.dwg
DRAWN BY: RLS
CHECKED: BKN
APPROVED: ---

**ON-STREET PARKING
(WEST MARKET ST /
EAST MARKET ST)**

SCALE: AS SHOWN

C-101
SHEET 1 OF 2

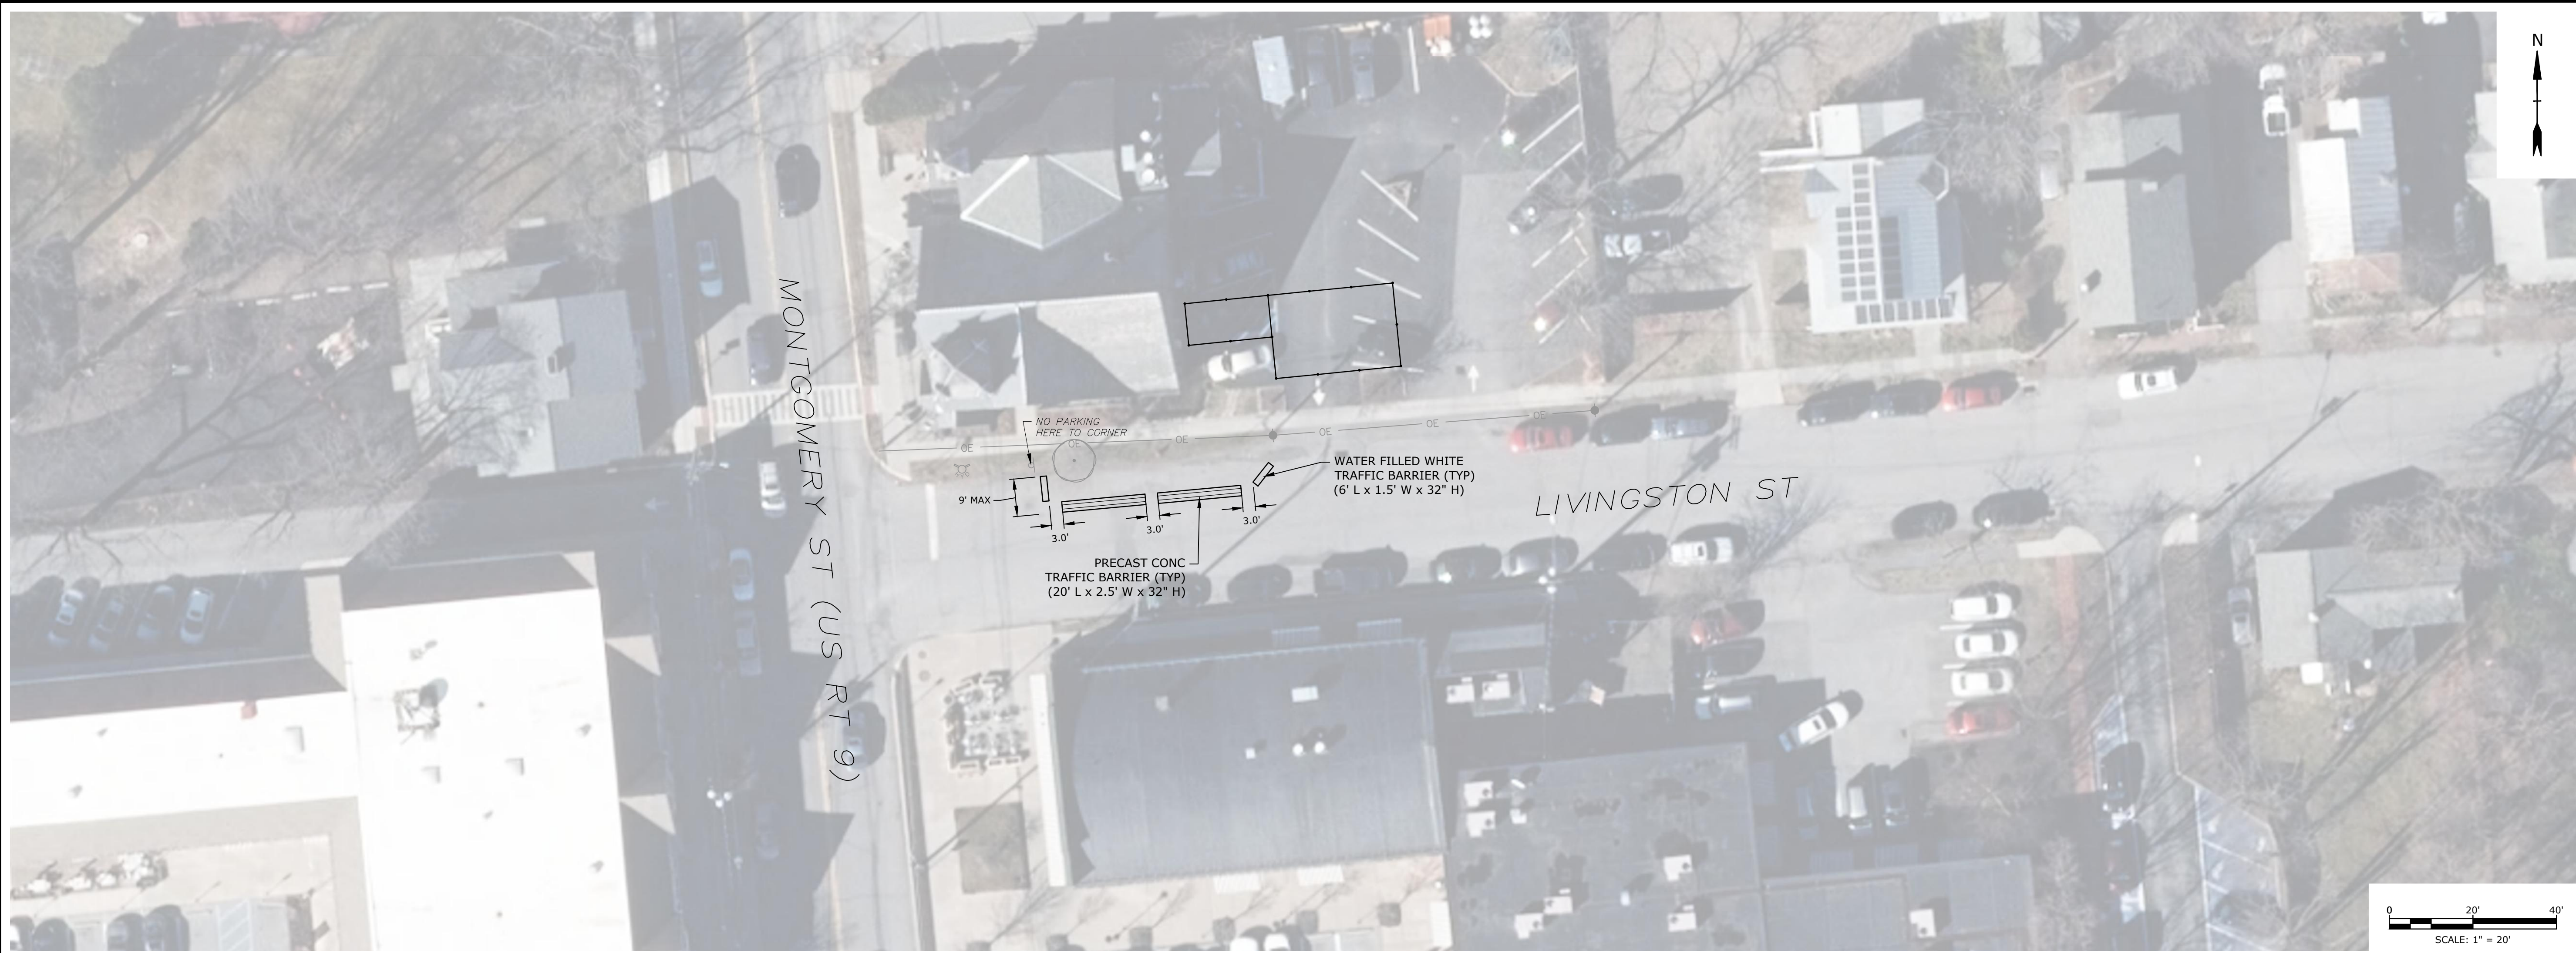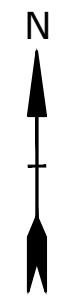

DRAFT

CONCEPT PLAN FOR REVIEW

On-Street Dining

Village of Rhinebeck Planning Board

Rhinebeck, NY

SERVICES PROVIDED IN NEW YORK BY T&B ENGINEERING AND LANDSCAPE ARCHITECTURE, P.C.

UNAUTHORIZED ALTERATIONS TO THIS DOCUMENT IS A VIOLATION OF SECTION 2005 OF THE NEW YORK STATE EDUCATION LAW.

2	3/23/2021	VILLAGE COMMENTS
1	3/15/2021	VILLAGE COMMENTS

MARK	DATE	DESCRIPTION

PROJECT NO: R5009-014

DATE: 03/11/2021

FILE: R5009-014 VillageOn-Street Parking.dwg

DRAWN BY: RLS

CHECKED: BKN

APPROVED: ---

ON-STREET PARKING (LIVINGSTON ST)

SCALE: AS SHOWN

C-102 SHEET 2 OF 2